




**REAR ELEVATION** as proposed  
1:50@A1

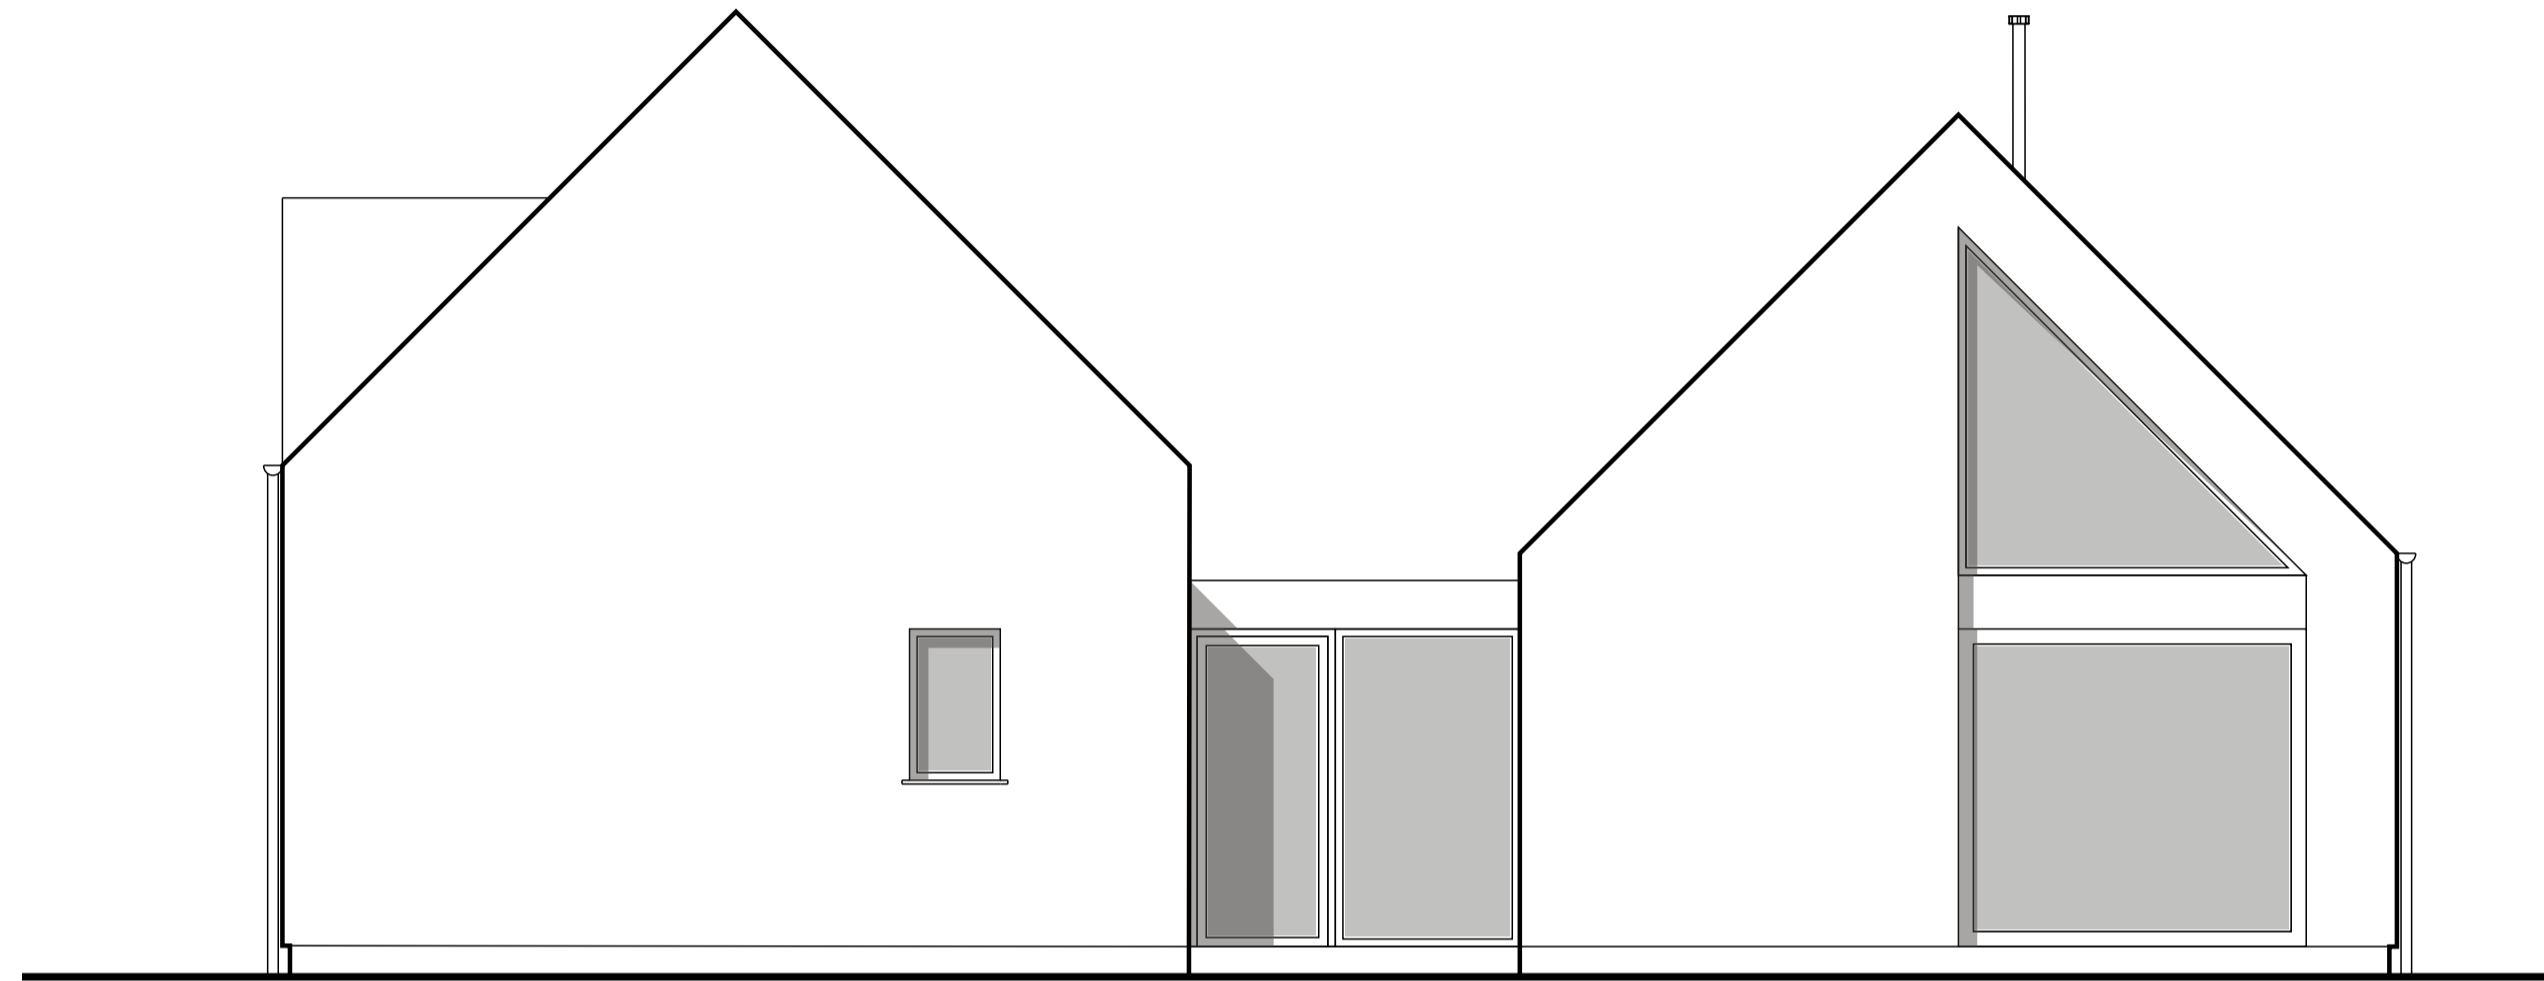

**FRONT ELEVATION** as proposed  
1:50@A1

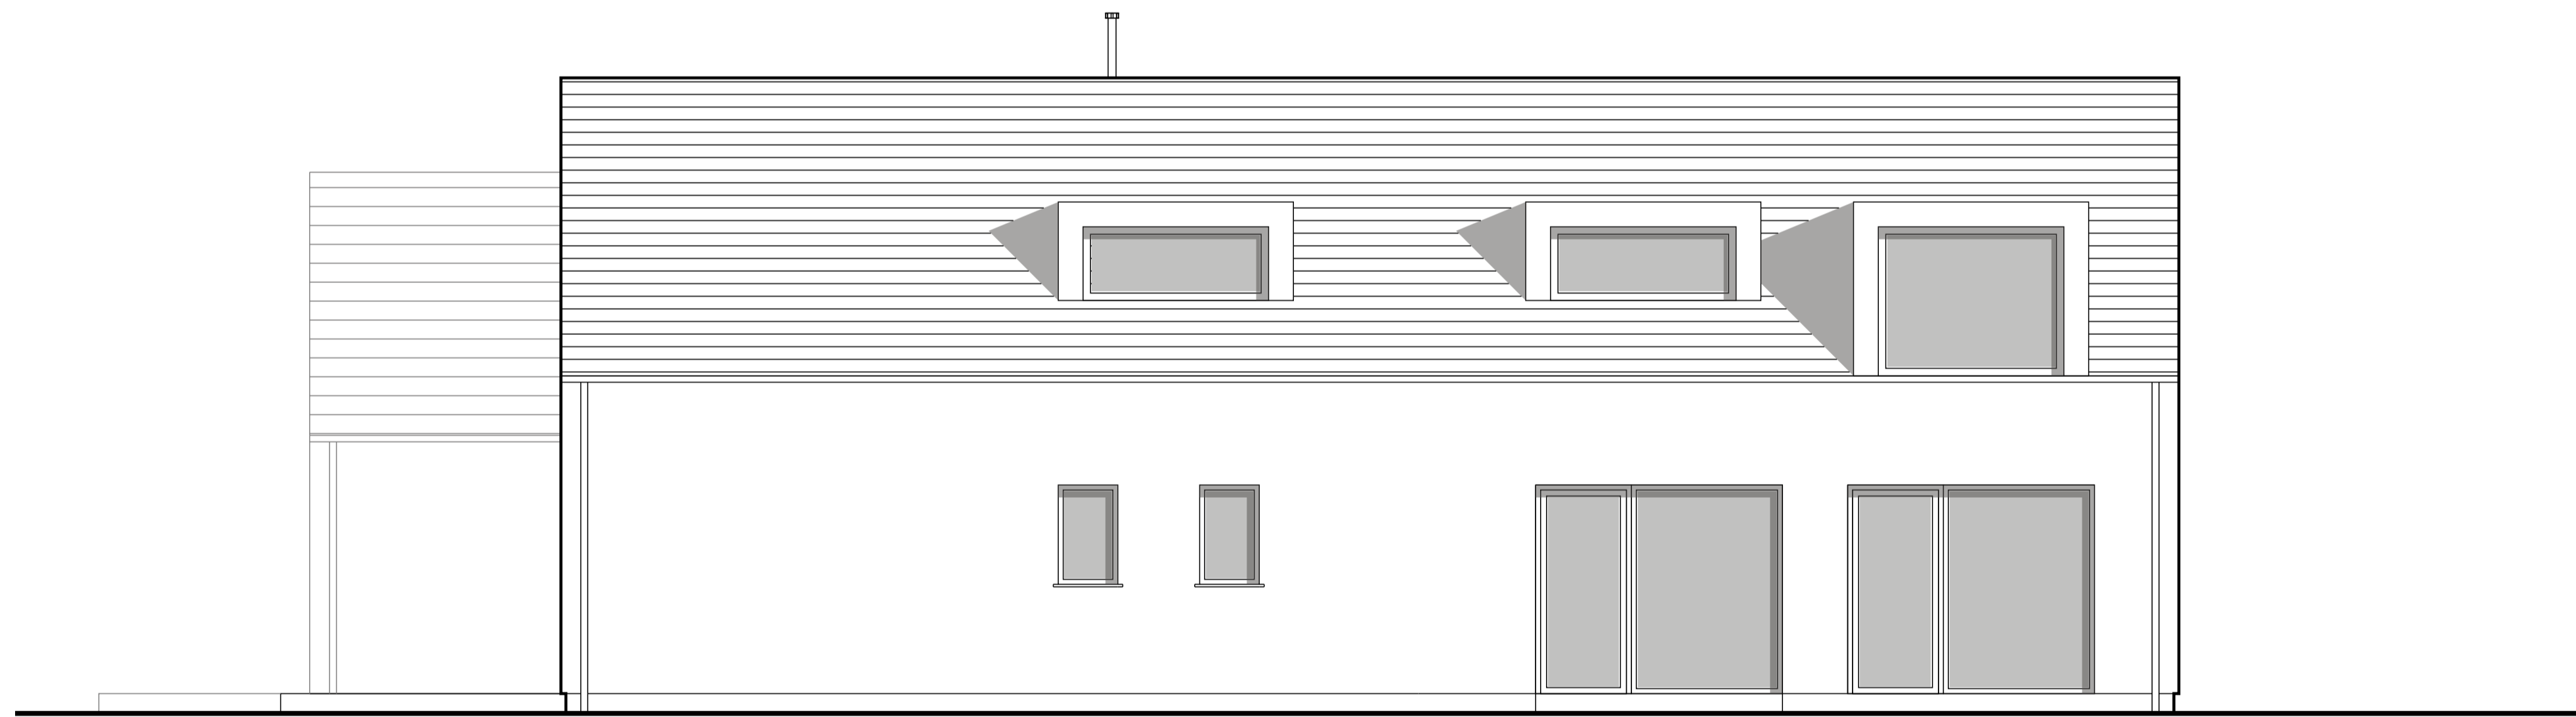

**SIDE ELEVATION** as proposed  
1:50@A1

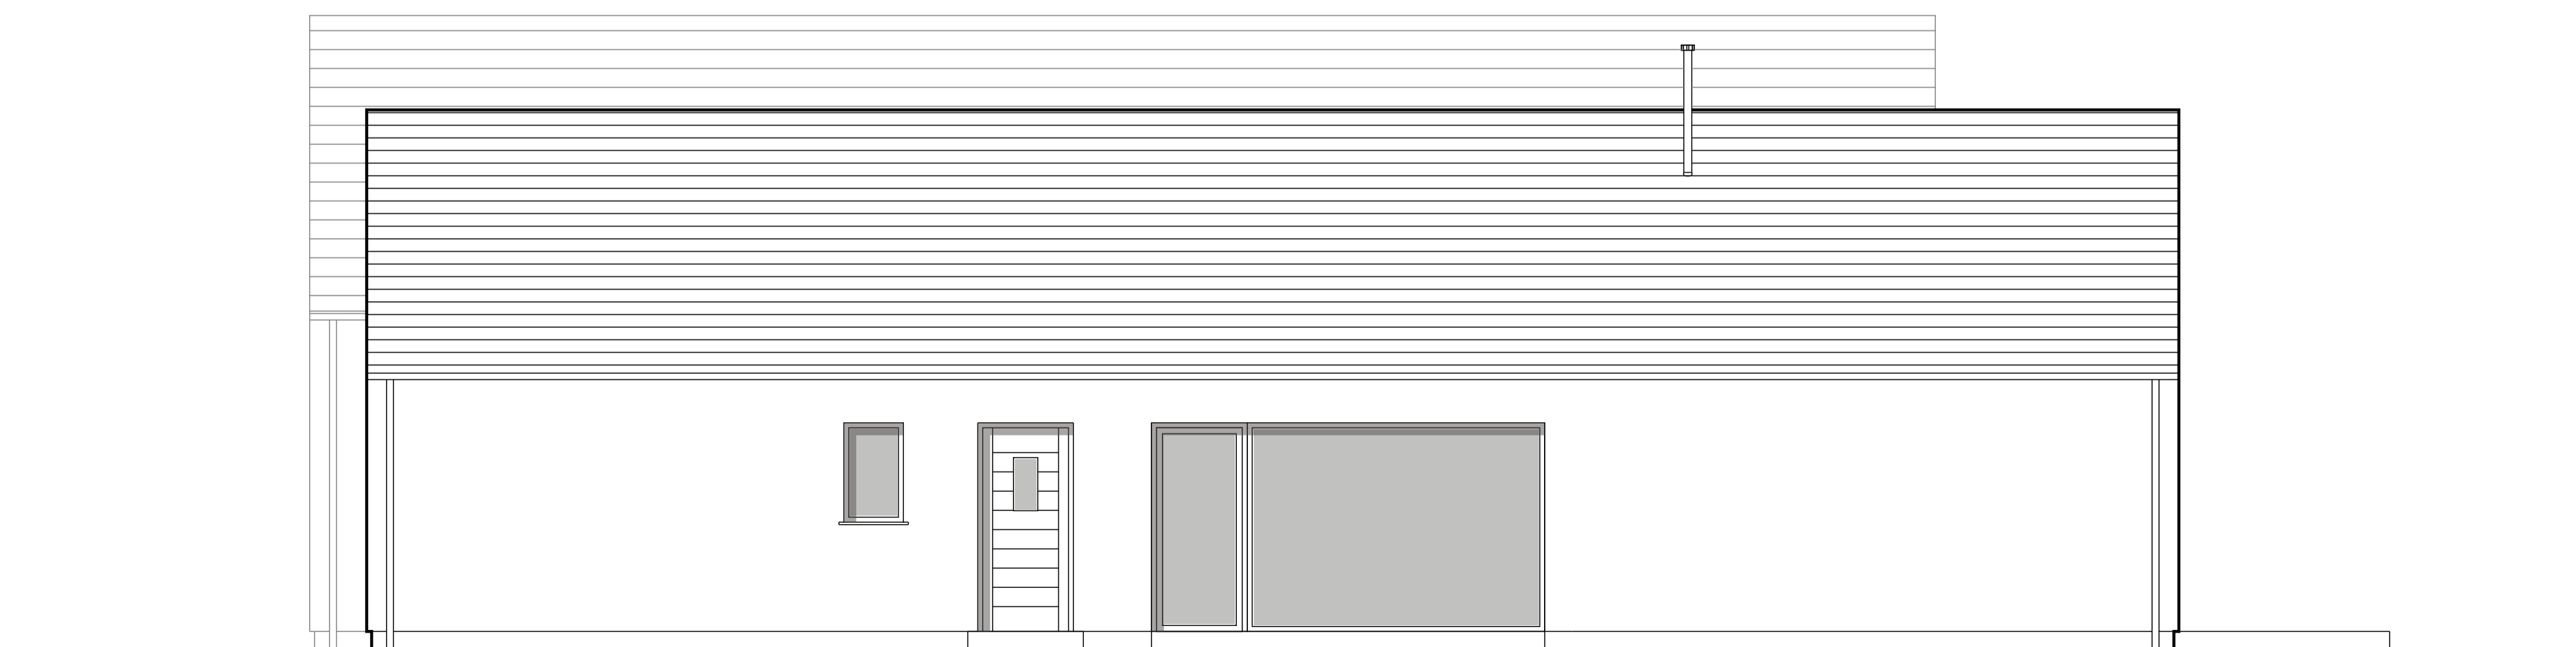

**SIDE ELEVATION** as proposed  
1:50@A1



**gd lodge architects**

crown house 152 west regent street glasgow G2 2RQ  
[www.gdlodge.co.uk](http://www.gdlodge.co.uk) [projects@gdlodge.co.uk](mailto:projects@gdlodge.co.uk)  
 0141 332 6804

**CLIENT**  
 Martin Cook

**PROJECT**  
 SIPS Design Proposal

**DRAWING**  
 House Type 5A  
 Proposed Floor Plan, Elevations

SCALE	DATE	DRAWN BY	CHECKED BY
1:50 @ A3	02.03.18	CH	BB

JOB NO.	DRAWING NO.	REVISION
S1146	314	